



Building A

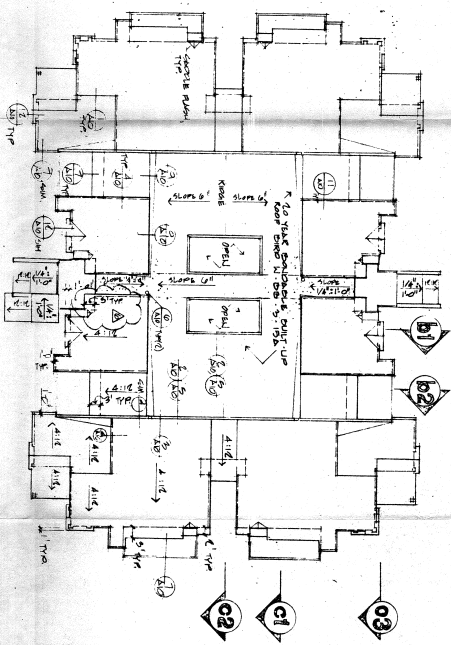

Building B

NOTE: BUILDINGS SHALL BE TYPICAL IN
 DETAIL EXCEPT WHERE SHOWN
 OTHERWISE BY DIMENSIONS

CONSTRUCTION
 PLANS

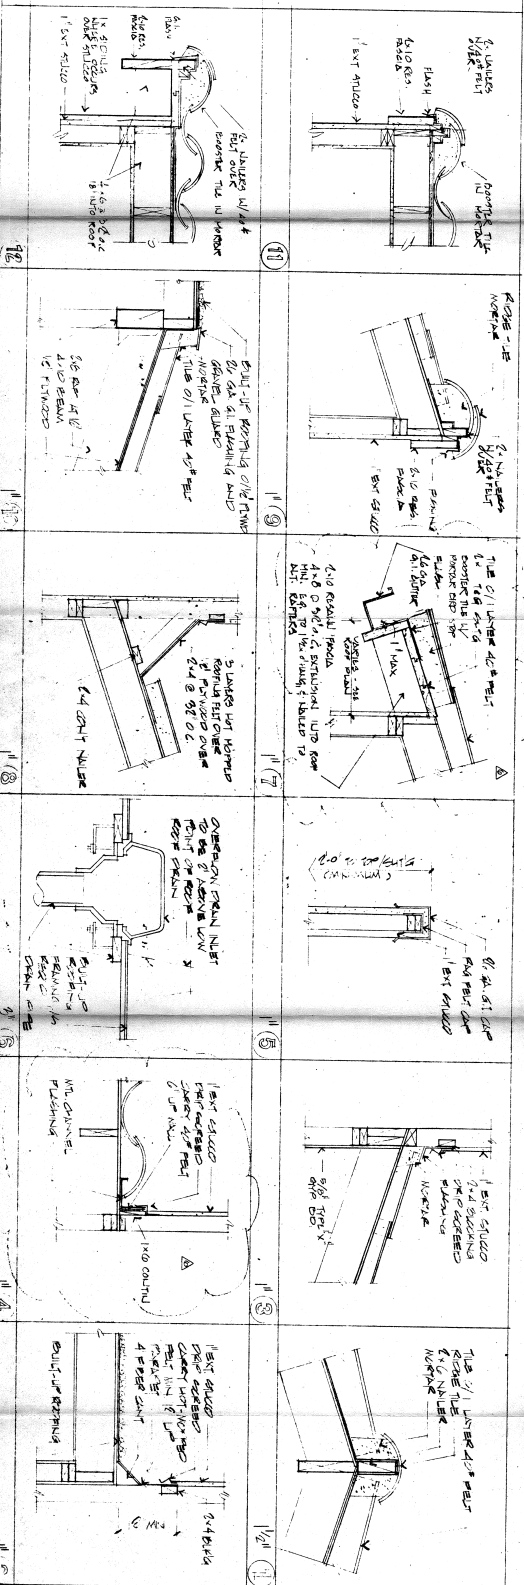

ROOF PLANS - 1/8\"/>

JOHN
 DATE
 DRAWN
 OWNER
 REV
 1.1.75.00

TITLE
 PROJECT
 ARCHITECT
 1535 MONROE
 AREA COO

EXPORT BEACH, CALIF